

Order and Plan for Canterbury Road/ Various Roads, Worcester

Statement of Reasons for proposing to make an Order under the Road Traffic Regulation Act 1984

WORCESTERSHIRE COUNTY COUNCIL (CITY OF WORCESTER) (CIVIL ENFORCEMENT AREA) (WAITING RESTRICTIONS AND STREET PARKING PLACES) CONSOLIDATION ORDER 2011 (VARIATION) ORDER 2024 [PROHIBITION OF WAITING AND RESTRICTION OF WAITING ON CANTERBURY ROAD/VARIOUS ROADS, WORCESTER]

Worcestershire County Council propose to make this Order for facilitating the safe passage on the road or any other road of any class of traffic and for avoiding danger to persons or other traffic using the road or any other road or for preventing the likelihood of any such danger arising.

It is considered that the Order will contribute to the securing of the expeditious, safe and convenient movement of all traffic (including pedestrians) and will have no adverse effect on other considerations contained in s.122 Road Traffic Regulation Act 1984.

Thomas Pollock
Head of Commercial Law
Legal and Governance

County Hall
Spetchley Road
Worcester
WR5 2NP

The order under the Road Traffic Regulation Act 1984

WORCESTERSHIRE COUNTY COUNCIL (CITY OF WORCESTER) (CIVIL ENFORCEMENT AREA) (WAITING RESTRICTIONS AND STREET PARKING PLACES) CONSOLIDATION ORDER 2011 (VARIATION) ORDER 2024 [PROHIBITION OF WAITING AND RESTRICTION OF WAITING ON CANTERBURY ROAD/VARIOUS ROADS, WORCESTER]

Worcestershire County Council in exercise of their powers under Section 1(1), 2 (1) to (3), 4(2) and 124 and Part IV of Schedule 9 of the Road Traffic Regulation Act 1984 (which said Act is hereinafter referred to as "the Act of 1984") and of all other powers them enabling in that behalf, and after consultation with the Chief Officer of Police in accordance with Part III of Schedule 9 to the said Act of 1984, hereby make the following Order:-

1. The Worcestershire County Council (City of Worcester) (Civil Enforcement Area) (Waiting Restrictions and Street Parking Places) Consolidation Order 2011 is hereby varied by the attachment thereto of the plan attached to this Order (which has the effect of imposing on the roads and sides of roads identified in the plan attached to this Order a prohibition of waiting and restriction of waiting Mon - Fri 8am -5.30pm in accordance with the provisions of the Consolidation Order).
2. The Order shall come into operation on XXXX 2024 and may be cited as Worcestershire County Council (City of Worcester) (Civil Enforcement Area) (Waiting Restrictions and Street Parking Places) Consolidation Order 2011 (Variation) Order 2024 [Prohibition of Waiting and Restriction of Waiting on Canterbury Road/Variou Roads, Worcester].

Dated XXXXX 2024

The Common Seal of)
Worcestershire County Council was)
hereunto affixed in the presence of:-)

L.S.
Thomas Pollock
Head of Commercial Law
Legal and Governance

Map and plan of the area

Map of Canterbury Road/ Various Roads, Worcester and the proposed Prohibition of Waiting and Restriction of Waiting zones to be implemented by the above order.

Description of the map

The map shows the proposed Prohibition of Waiting and Restriction of Waiting zones on Canterbury Road/ Various Roads, **Worcester:** -

Prohibit waiting at any time

Canterbury Road (western arm)

Southeast side: from its junction with Durham Road (western arm) for 10 metres in a south westerly direction; from its junction with Lichfield Avenue (northwestern arm) for 13 metres in a north easterly and 10 metres in a south westerly direction.

Northeast side: from its junction with Norwich Road for 10 metres in both a north westerly and south easterly direction.

Northwest side: from its junction with Peterborough Close for 5 metres in a north easterly direction and 2 metres in a south westerly direction.

Southwest side: from a point 7 metres northwest of its junction with Liverpool Road for 3 metres in a north westerly direction

Canterbury Road (eastern arm)

North side: from its junction with Westminster Road for 10 metres in both an easterly and westerly direction.

Southeast side: from its junction with Carlisle Road (southwestern arm) for 10 metres in both a south westerly and north easterly direction; from a point 10 metres southwest of its junction with Carlisle Road (northeastern arm) for 5 metres in a south westerly direction and from a point 10 metres northeast of that junction for 5 metres in a north easterly direction.

Both sides: from its junction with Lichfield Avenue crossroads for 10 metres in both a north easterly and south westerly direction.

Durham Road (western arm)

Both sides: from its junction with Canterbury Road (western arm) for 10 metres in an easterly direction.

Lichfield Avenue (northwestern arm)

Both sides: from its junction with Canterbury Road (western arm) for 10 metres in a south easterly direction.

Norwich Road

Both sides: from its junction with Canterbury Road for 6 metres in a north easterly direction.

Liverpool Road

Both sides: from a point 7 metres south of its junction with Canterbury Road for 5 metres in a southerly direction.

Westminster Road

Both sides: from its junction with Canterbury Road for 5 metres in a northerly direction.

Carlisle Road (southwestern arm)

Both sides: from its junction with Canterbury Road for 5 metres in a south easterly direction.

Northwest side: from its junction with Lichfield Avenue (southeastern arm) for 10 metres in both a north easterly and south westerly direction.

Lichfield Avenue (crossroads)

Both sides: from its junction with Canterbury Road for 10 metres in both a north westerly and south easterly direction.

Lichfield Avenue (southeastern arm)

Both sides: from its junction with Carlisle Road for 10 metres in a north westerly direction.

Chelmsford Drive

Southwest side: from its junction with Newcastle Close for 6 metres in a north westerly direction and 13 metres in a south easterly direction.

Newcastle Close


East side: from its junction with Chelmsford Drive for 19 metres in a south westerly direction.

West side: from its junction with Chelmsford Drive for 7 metres in a south westerly direction.

Restrict Waiting between the hours of 8am-5.30pm Mon-Fri on the following lengths and sides of roads in **Worcester:**

Canterbury Road (western arm)

Southeast side: from a point 10 metres southwest of its junction with Durham Road (western arm) for 23 metres in a south westerly direction; from a point 13 metres northeast of its junction with Lichfield Avenue (western arm) for 8 metres in a north easterly direction.

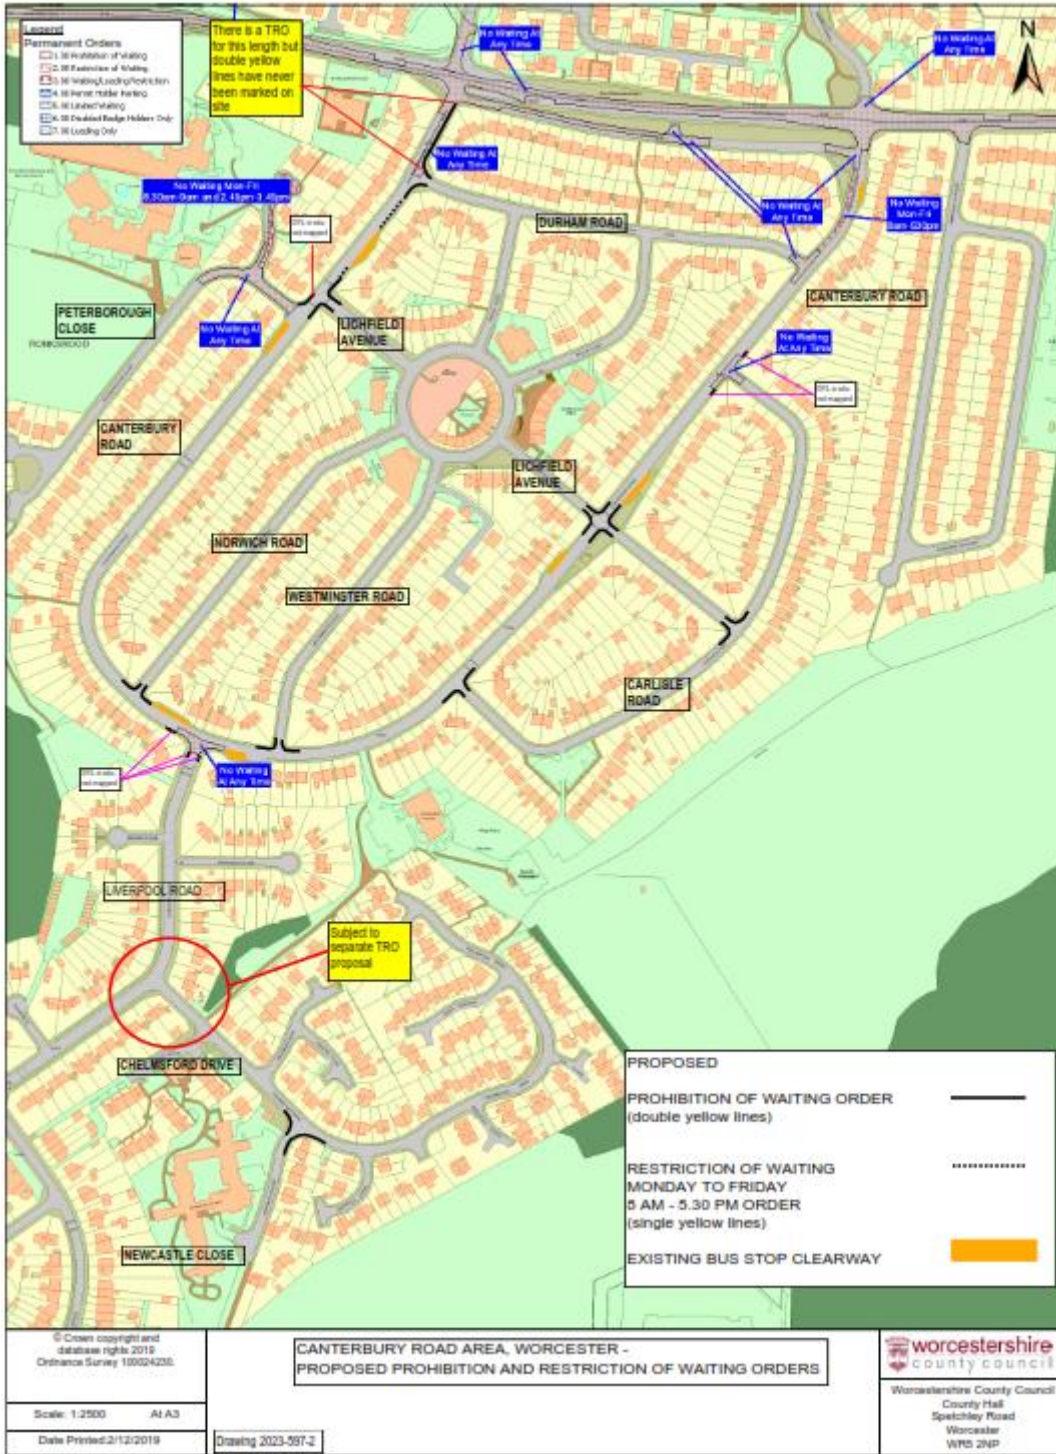

- Legend**
- Permanent Orders
- 1. No Prohibition of Waiting
 - 2. No Restriction of Waiting
 - 3. No Waiting/Loading/Unloading
 - 4. No Heavy Vehicle Waiting
 - 5. No Loading/Unloading
 - 6. No Loading/Unloading/Heavy Duty
 - 7. No Loading Only

There is a TRD for this length but double yellow lines have never been marked on site

- PROPOSED**
- PROHIBITION OF WAITING ORDER (double yellow lines) ————
 - RESTRICTION OF WAITING MONDAY TO FRIDAY 9 AM - 5.30 PM ORDER (single yellow lines) ······
 - EXISTING BUS STOP CLEARWAY ————

© Crown copyright and database right 2019
Ordnance Survey 100024236

Scale: 1:2500 A1 A3

Date Printed: 2/12/2019

CANTERBURY ROAD AREA, WORCESTER - PROPOSED PROHIBITION AND RESTRICTION OF WAITING ORDERS

Drawing 2023-567-2

worcestershire
county council

Worcestershire County Council
County Hall
Spetchley Road
Worcester
WR5 2NP