

Order and Plan for St George's Lane South, Worcester

Statement of Reasons for proposing to make an Order under the Road Traffic Regulation Act 1984

WORCESTERSHIRE COUNTY COUNCIL (CITY OF WORCESTER) (CIVIL ENFORCEMENT AREA) (WAITING RESTRICTIONS AND STREET PARKING PLACES) CONSOLIDATION ORDER 2011 (VARIATION) ORDER 2025 (PROHIBITION OF WAITING) ON [ST GEORGE'S LANE SOUTH, WORCESTER]

Worcestershire County Council propose to make this Order for facilitating the safe passage on the road or any other road of any class of traffic and for avoiding danger to persons or other traffic using the road or any other road or for preventing the likelihood of any such danger arising.

It is considered that the Order will contribute to the securing of the expeditious, safe and convenient movement of all traffic (including pedestrians) and will have no adverse effect on other considerations contained in s.122 Road Traffic Regulation Act 1984.

Thomas Pollock
Head of Commercial Law
Legal and Governance

County Hall
Spetchley Road
Worcester
WR5 2NP

The order under the Road Traffic Regulation Act 1984

**WORCESTERSHIRE COUNTY COUNCIL
(CITY OF WORCESTER)
(CIVIL ENFORCEMENT AREA)
(WAITING RESTRICTIONS AND STREET PARKING PLACES)
CONSOLIDATION ORDER 2011 (VARIATION) ORDER 2025
[PROHIBITION OF WAITING ON ST GEORGE'S LANE SOUTH,
WORCESTER]**

Worcestershire County Council in exercise of their powers under Section 1(1), 2 (1) to (3), 4(2) and 124 and Part IV of Schedule 9 of the Road Traffic Regulation Act 1984 (which said Act is hereinafter referred to as "the Act of 1984") and of all other powers them enabling in that behalf, and after consultation with the Chief Officer of Police in accordance with Part III of Schedule 9 to the said Act of 1984, hereby make the following Order:-

1. The Worcestershire County Council (City of Worcester) (Civil Enforcement Area) (Waiting Restrictions and Street Parking Places) Consolidation Order 2011 is hereby varied by the attachment thereto of the plan attached to this Order (which has the effect of imposing on the road and sides of road identified in the plan attached to this Order a prohibition of waiting in accordance with the provisions of the Consolidation Order).
2. The Order shall come into operation on XXXX 2025 and may be cited as Worcestershire County Council (City of Worcester) (Civil Enforcement Area) (Waiting Restrictions and Street Parking Places) Consolidation Order 2011 (Variation) Order 2025 [Prohibition of Waiting on St George's Lane South, Worcester].

Dated XXXXX 2025

The Common Seal of)
Worcestershire County Council was)
hereunto affixed in the presence of:-)

L.S.
Thomas Pollock
Head of Commercial Law
Legal and Governance

Map and plan of the area


Map of St George's Lane South, Worcester and the proposed Prohibition of Waiting zone to be implemented by the above order.

Description of the map


The map shows the proposed Prohibition of Waiting zone on St George's Lane South, Worcester

St George's Lane South (East side): from its junction with St George's Lane North for a distance of 42 metres in a southerly direction.

(West side): from its junction with St George's Lane North for a distance of 71 metres in a southerly direction.

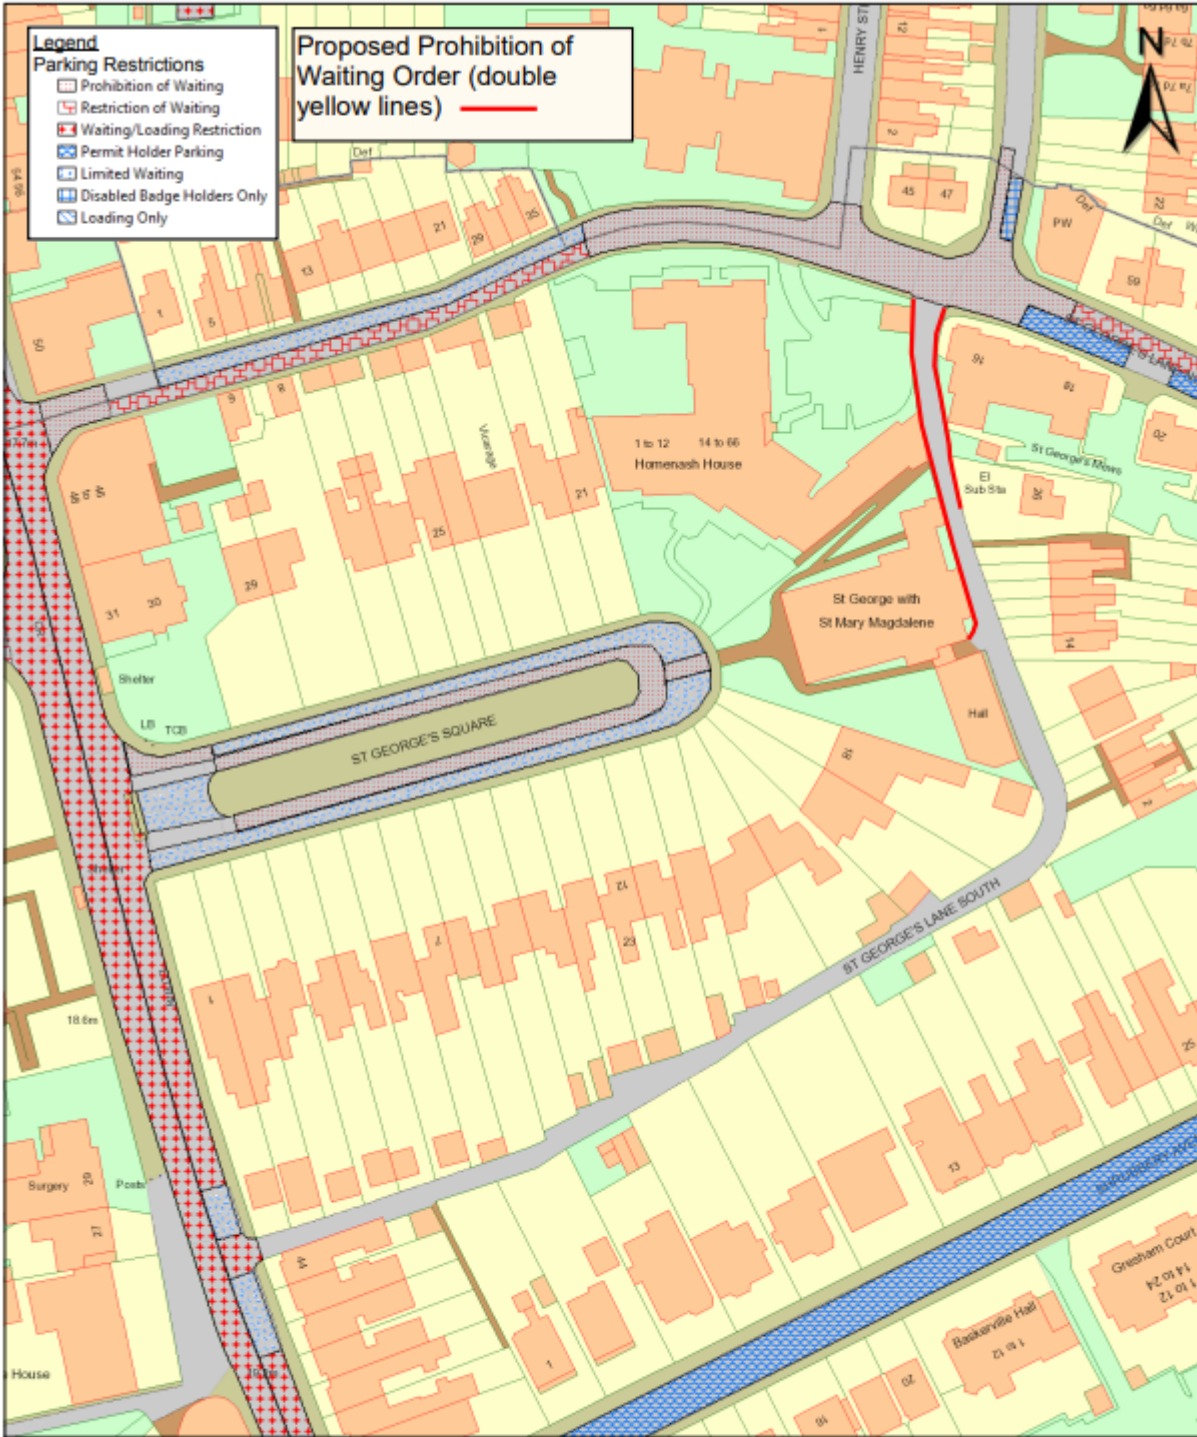

© Crown copyright and database rights 2023
Ordnance Survey 100024230.

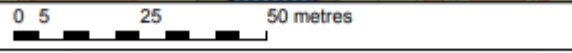

St George's Lane South, Worcester - Proposed Prohibition of Waiting Order

Indicative Scale: 1:1,250
Date Printed: 13/3/2023

Drawing: 2023-276-1

worcestershire
county council

Worcestershire County Council
County Hall
Spetchley Road
Worcester
WR5 2NP