

Order and Plan for B4214 Bromyard Road, Tenbury

Statement of Reasons for proposing to make an Order under the Road Traffic Regulation Act 1984

**WORCESTERSHIRE COUNTY COUNCIL
(MALVERN HILLS DISTRICT)
(CIVIL ENFORCEMENT AREA)
(WAITING RESTRICTIONS AND STREET PARKING PLACES)
CONSOLIDATION ORDER 2013 (VARIATION) ORDER 2025
[PROHIBITION OF WAITING ON B4214 BROMYARD ROAD,
TENBURY]**

Worcestershire County Council propose to make this Order for facilitating the safe passage on the road or any other road of any class of traffic and for avoiding danger to persons or other traffic using the road or any other road or for preventing the likelihood of any such danger arising.

It is considered that the Order will contribute to the securing of the expeditious, safe and convenient movement of all traffic (including pedestrians) and will have no adverse effect on other considerations contained in s.122 Road Traffic Regulation Act 1984.

THOMAS POLLOCK
Head of Commercial Law
Legal and Governance

County Hall
Spetchley Road
Worcester
WR5 2NP

The order under the Road Traffic Regulation Act 1984

WORCESTERSHIRE COUNTY COUNCIL (MALVERN HILLS DISTRICT) (CIVIL ENFORCEMENT AREA) (WAITING RESTRICTIONS AND STREET PARKING PLACES) CONSOLIDATION ORDER 2013 (VARIATION) ORDER 2025 [PROHIBITION OF WAITING ON B4214 BROMYARD ROAD, TENBURY]

Worcestershire County Council in exercise of their powers under Section 1(1), 2 (1) to (3), 4(2) and 124 and Part IV of Schedule 9 of the Road Traffic Regulation Act 1984 (which said Act is hereinafter referred to as "the Act of 1984") and of all other powers them enabling in that behalf, and after consultation with the Chief Officer of Police in accordance with Part III of Schedule 9 to the said Act of 1984, hereby make the following Order:-

1. The Worcestershire County Council (Malvern Hills District) (Civil Enforcement Area) (Waiting Restrictions and Street Parking Places) Consolidation Order 2013 is hereby varied by the attachment thereto of the plan attached to this Order (which has the effect of imposing on the road and side of road identified in the plan attached to this Order a prohibition of waiting in accordance with the provisions of the Consolidation Order).
2. The Order shall come into operation on **XXXX 2025** and may be cited as Worcestershire County Council (Malvern Hills District) (Civil Enforcement Area) (Waiting Restrictions and Street Parking Places) Consolidation Order 2013 (Variation) Order 2025 [Prohibition of Waiting on B4214 Bromyard Road, Tenbury].

Dated: **XXXXX 2025**

The Common Seal of)
Worcestershire County Council was)
hereunto affixed in the presence of:-)

L.S.
Thomas Pollock
Head of Commercial Law
Legal and Governance


Map and plan of the area

Map of B4214 Bromyard Road, Tenbury and the proposed prohibition of waiting zone to be implemented by the above order.

Description of the map

The map shows the proposed prohibition of waiting zone on B4214 Bromyard Road, **Tenbury**

B4214 Bromyard Rd Tenbury (west side) - from a point 33m south of its junction with Cross Street for a distance of 10m in a southerly direction.

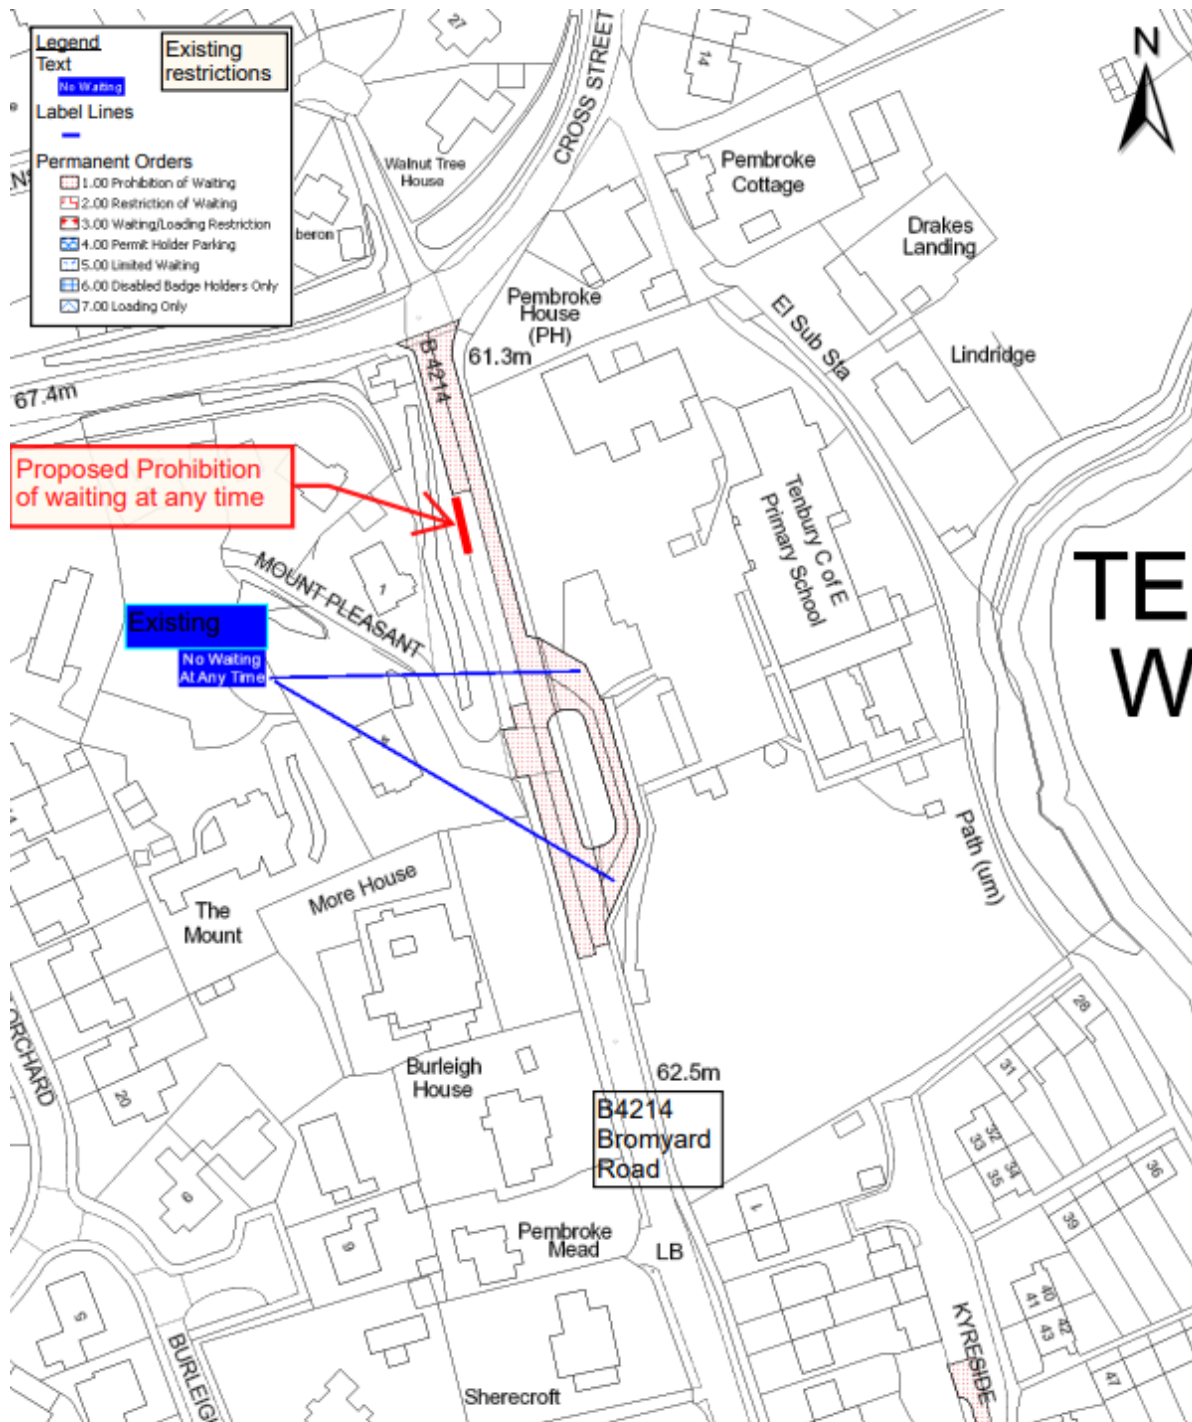

© Crown copyright and database rights 2021
Ordnance Survey 100024230.

Scale: 1:1250 At A4

T.2024.191

B4214 Bromyard Road, Tenbury
Proposed Prohibition of waiting at any time TRO

 **worcestershire**
county council

Worcestershire County Council
County Hall
Spetchley Road
Worcester
WR5 2NP