


# A38 BREP Maps - Scheme B 02

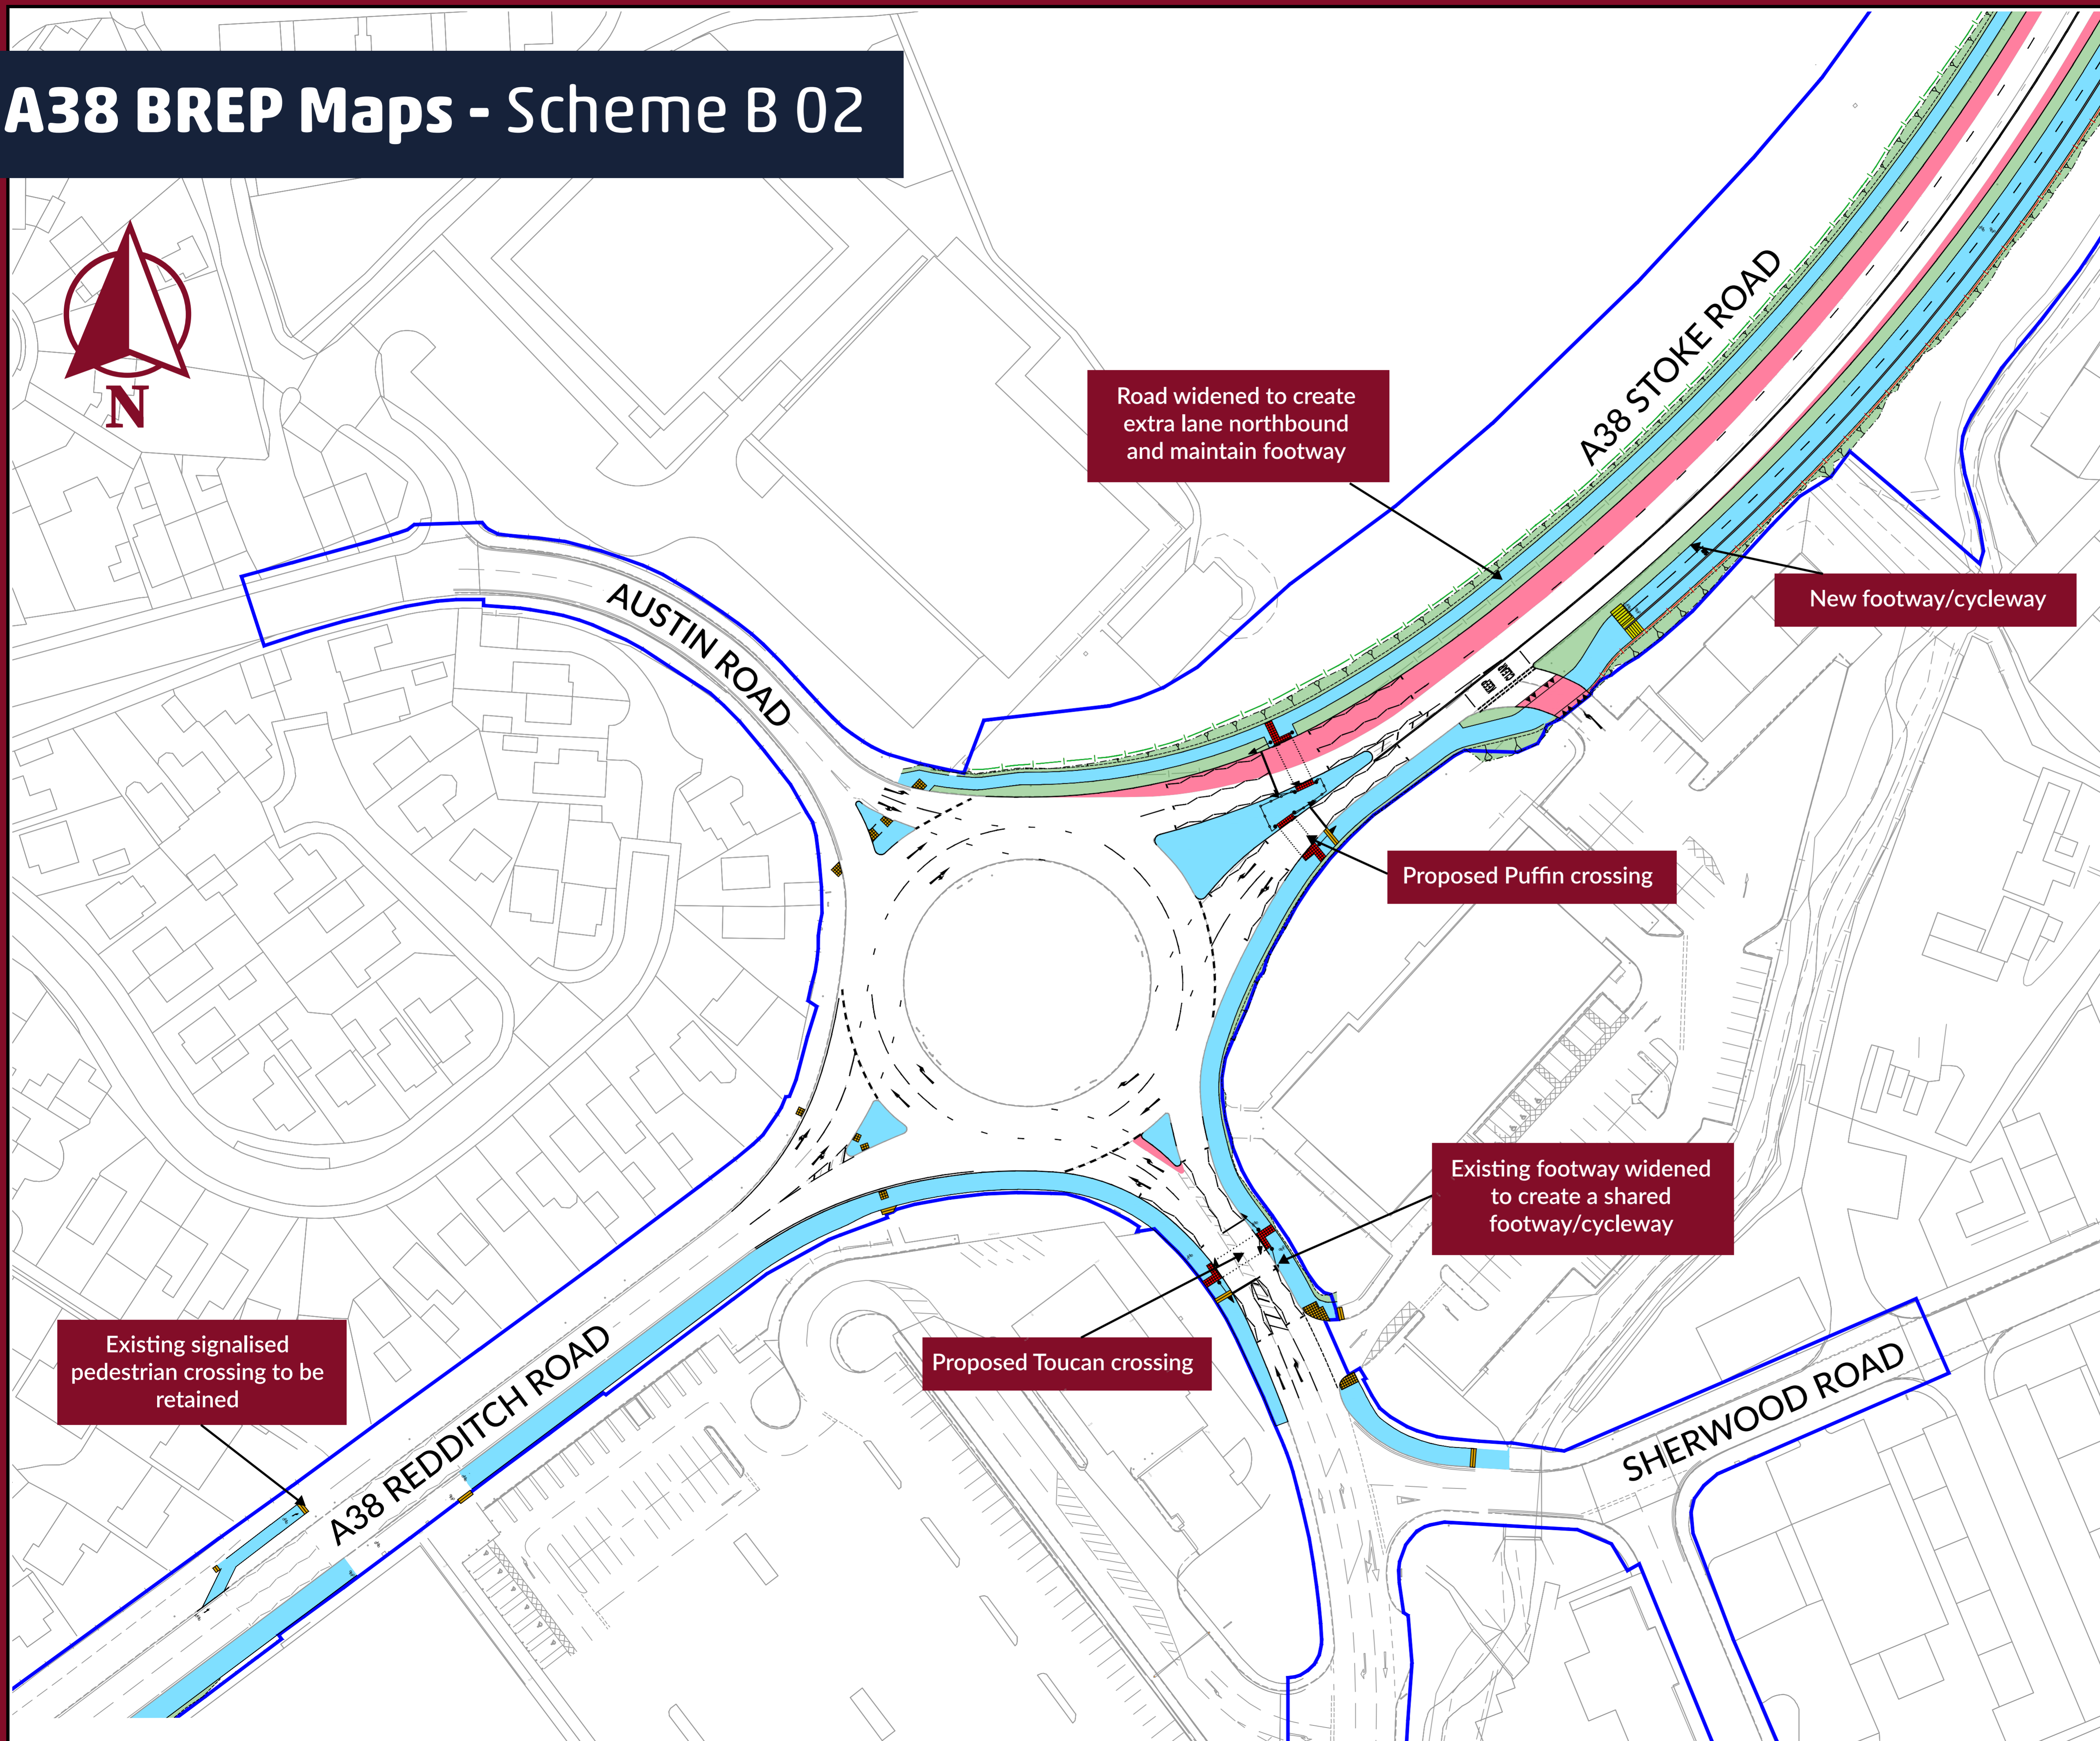

Road widened to create extra lane northbound and maintain footway

New footway/cycleway

Proposed Puffin crossing

Existing footway widened to create a shared footway/cycleway

Existing signalised pedestrian crossing to be retained

Proposed Toucan crossing

## Legend

- Site Boundary
- Proposed Design
- Proposed Post and four rail fence
- Picket fence with plastic coated wire mesh
- Pedestrian Guard Railing
- Area of New Carriageway
- Area of New Footway/Cycleway
- High Friction Surfacing (Buff Colour)
- High Friction Surfacing (Black Colour)
- Tactile Paving (Red Colour)
- Tactile Paving (Buff Colour)
- Verge
- Proposed Earthworks
- Tactile Warning Strips
- Tramline Paving
- Proposed Traffic Signals

**DISCLAIMER:**  
This map is not to scale.  
It is for illustrative purposes only.

Description: Provision of an additional northbound traffic lanes from A38/ Sherwood Road/Austin Road Roundabout to A38 / Charford Lane approach. New toucan crossings over Sherwood Road and A38 North. Development of Active Travel Corridor Link parallel to A38, providing a 3m wide shared footway/cycleway from Buntsford Drive Sherwood Road and a segregated pedestrian / cycle route on the east side of the A38 between Sherwood Road to Charford Road (Scheme C and Scheme 2), as part of a wider cycle strategy for A38 corridor. Pedestrian / Cyclist linkage to Sherwood Road towards Bromsgrove Rail Station. Additional provision of an upgraded footway on the west side of A38.