


A38 BREP Maps - Scheme E 01

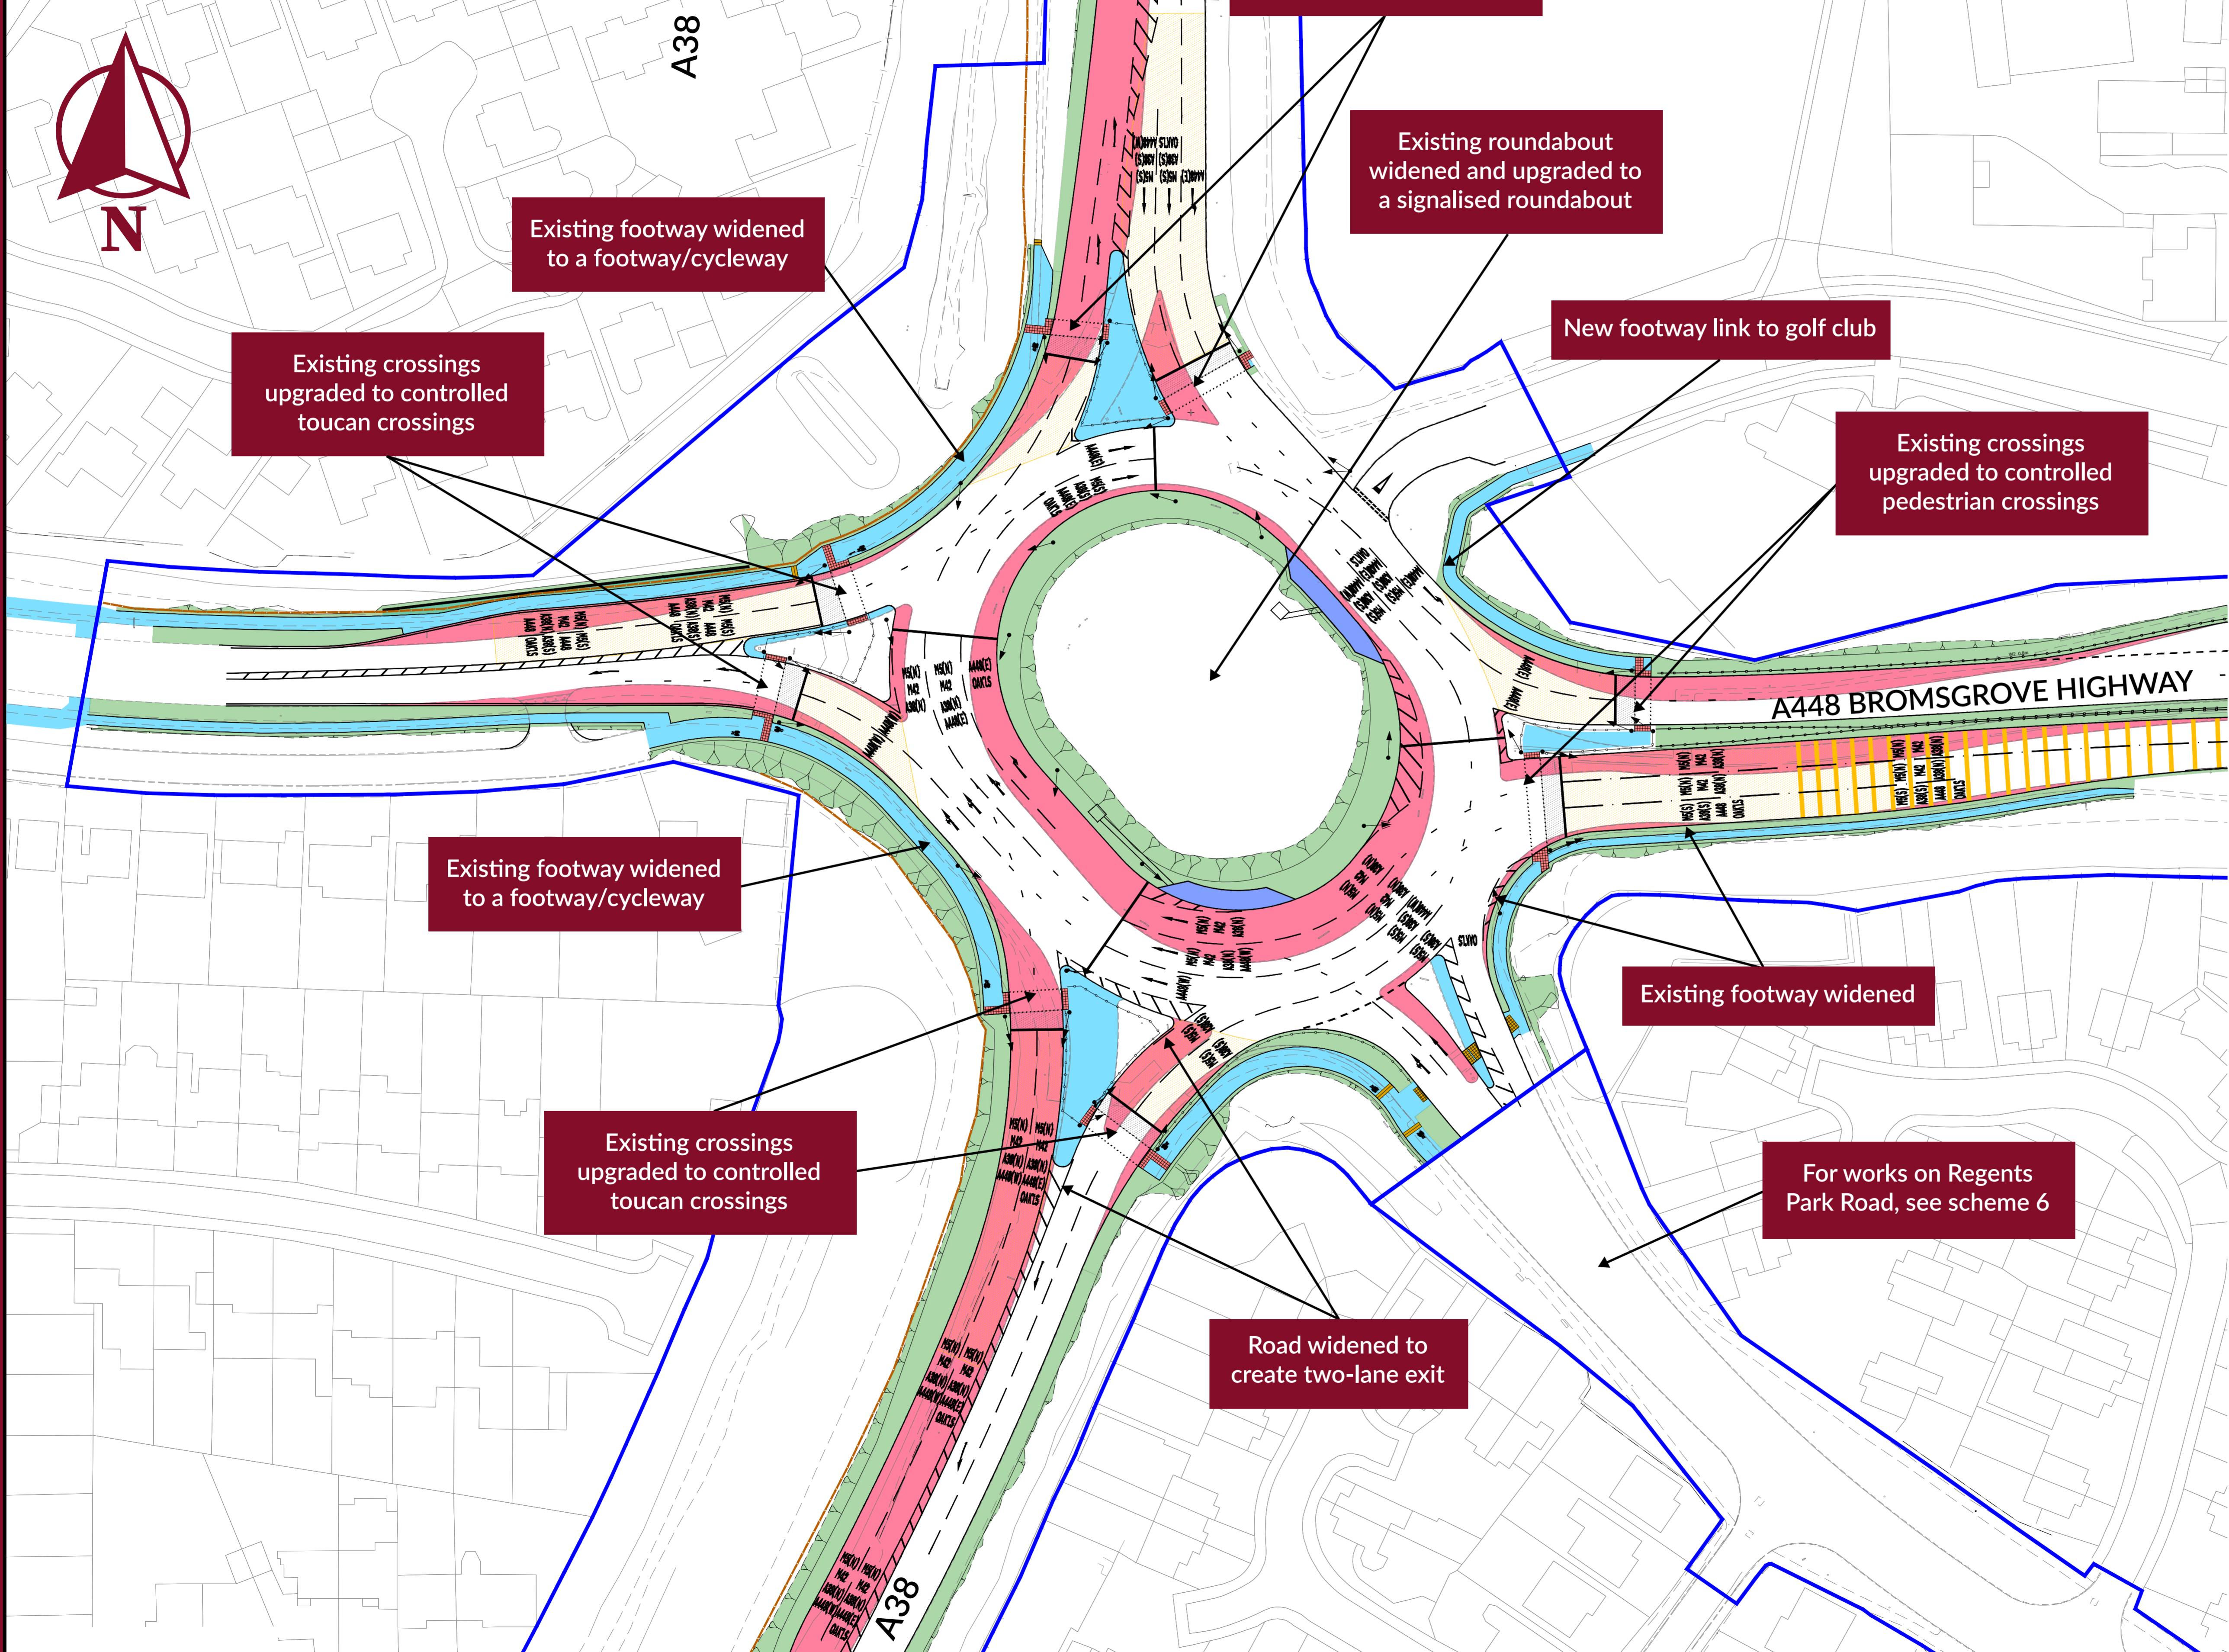

Legend

-  Site Boundary
-  Proposed Design
-  Proposed noise fence
-  Pedestrian Guard Railing
-  Area of New Carriageway
-  Area of New Footway/Cycleway
-  High Friction Surfacing (Buff Colour)
-  High Friction Surfacing (Black Colour)
-  Tactile Paving (Red Colour)
-  Tactile Paving (Buff Colour)
-  Verge
-  Proposed Earthworks
-  Tactile Warning Strips
-  Proposed Traffic Signals

DISCLAIMER:
 This map is not to scale.
 It is for illustrative purposes only.

 **Funded by
 UK Government**

 **worcestershire
 county council**